



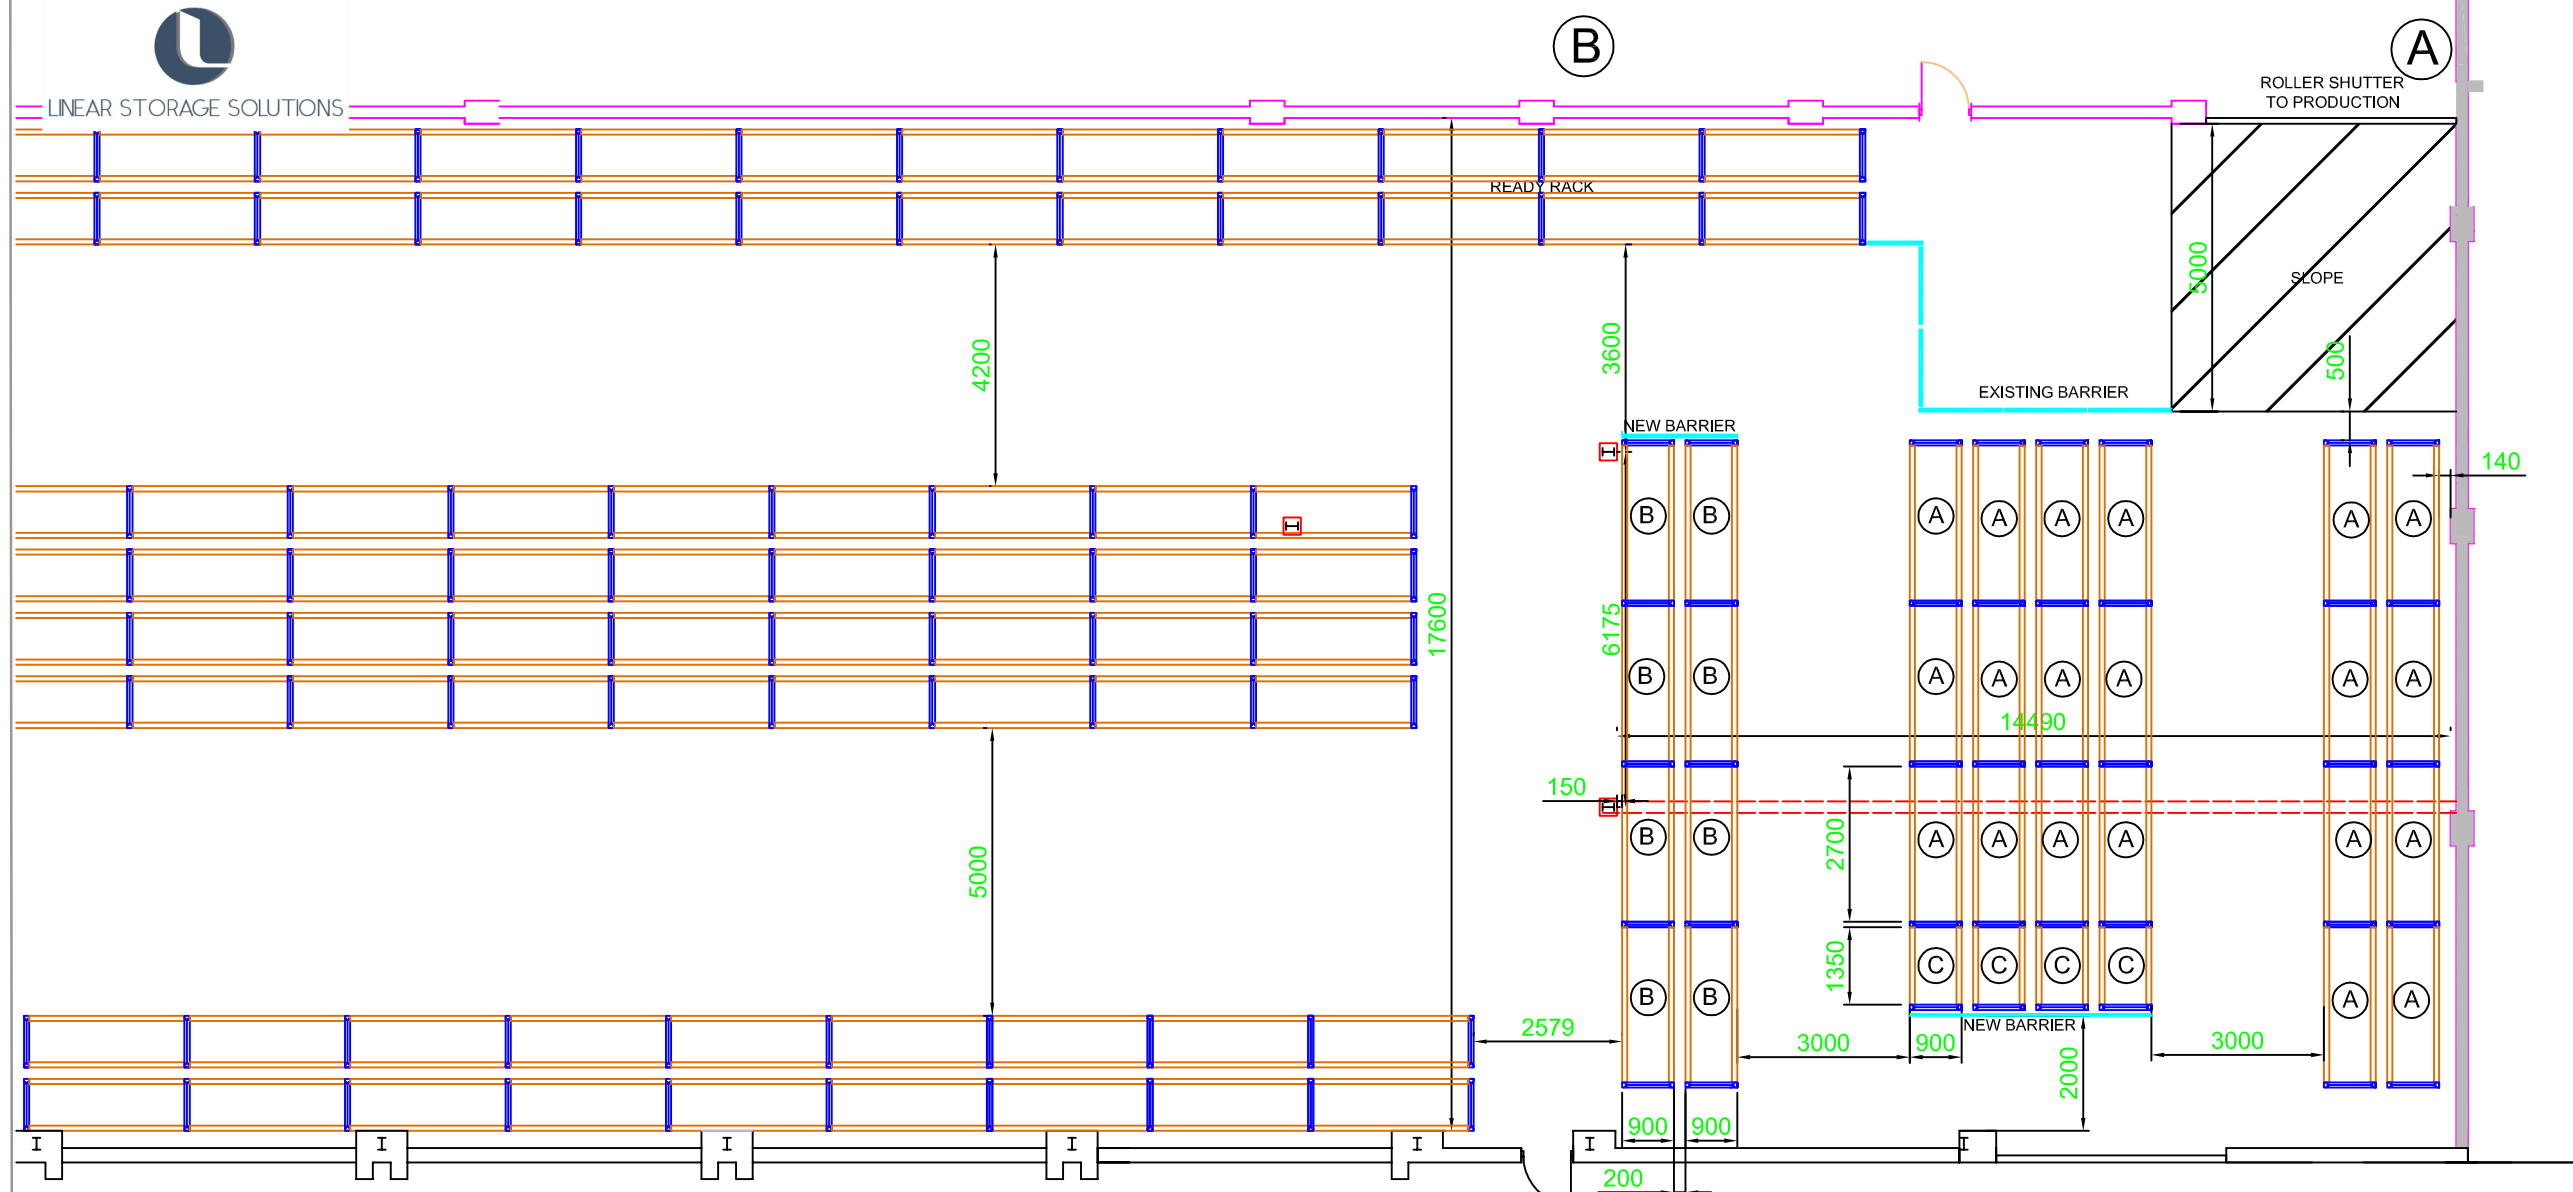


LINEAR STORAGE SOLUTIONS



FRONT ELEVATION

NOTE MAX LIFT HEIGHT OF TRUCK 4.8M

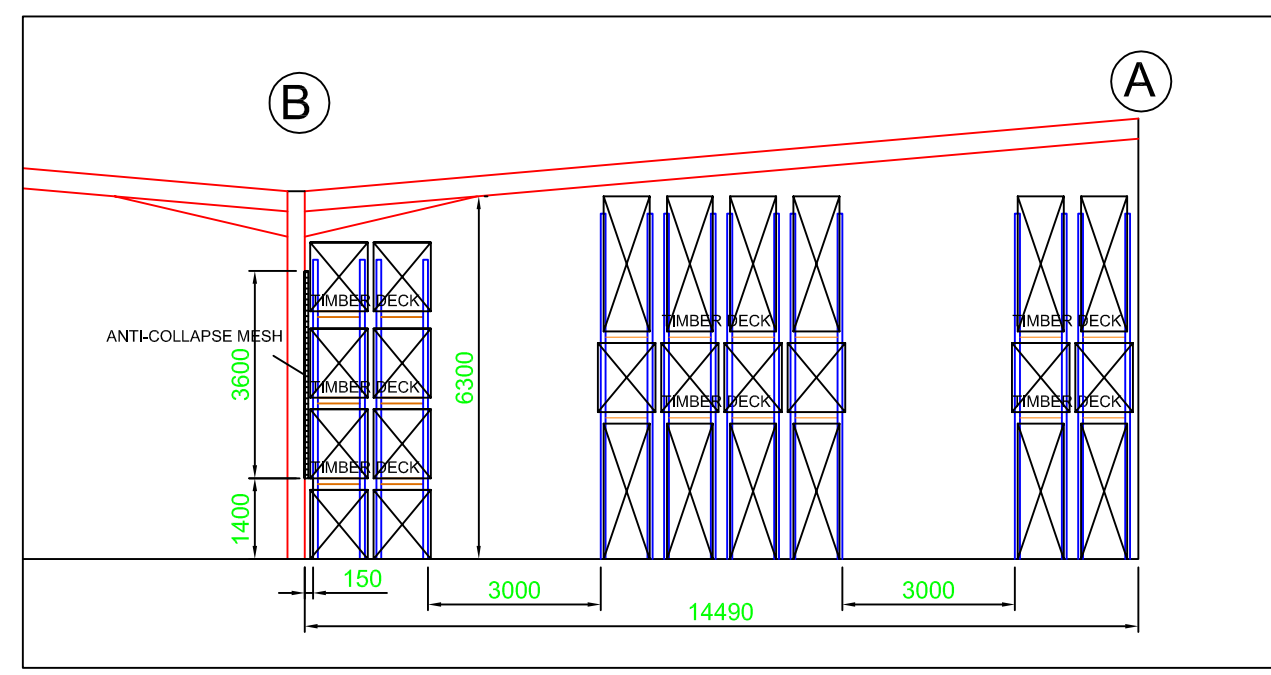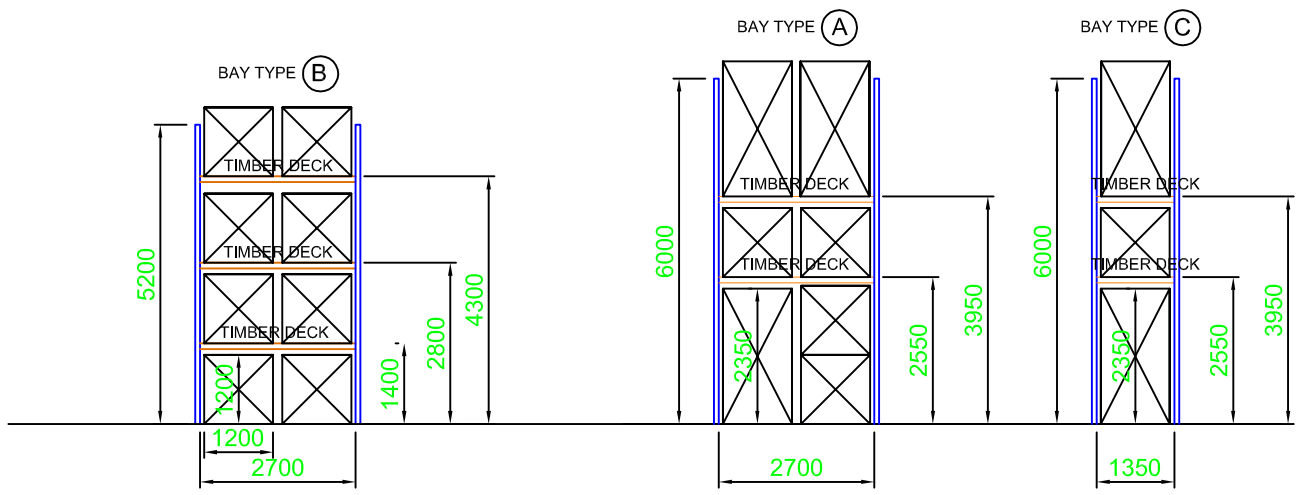

This drawing must not be copied in whole or in part without the prior written permission of Linear Storage Solutions.

Rev:	Date:	Details:
A	12.05.20	Email from D.Cresswell
B	20.05.20	Alterations following meeting
C	04.06.20	Double Bay Added

Client: _____
 BURTS POTATO CHIPS
 PLYMOUTH

Project: _____
 PROPOSED RACKING LAYOUT
 OPTION 1
 REVISION C

Drawing No. : PN1672-01REVC
 Date: 04 JUNE 2020
 Sheet: 1 of 1
 Scale: NTS

Contact: Nick Robinson
 Tel No.: 0777 336 4585
 Status: Proposed
 Drawn By: E.BENDALL